


Sal C  
Sal B

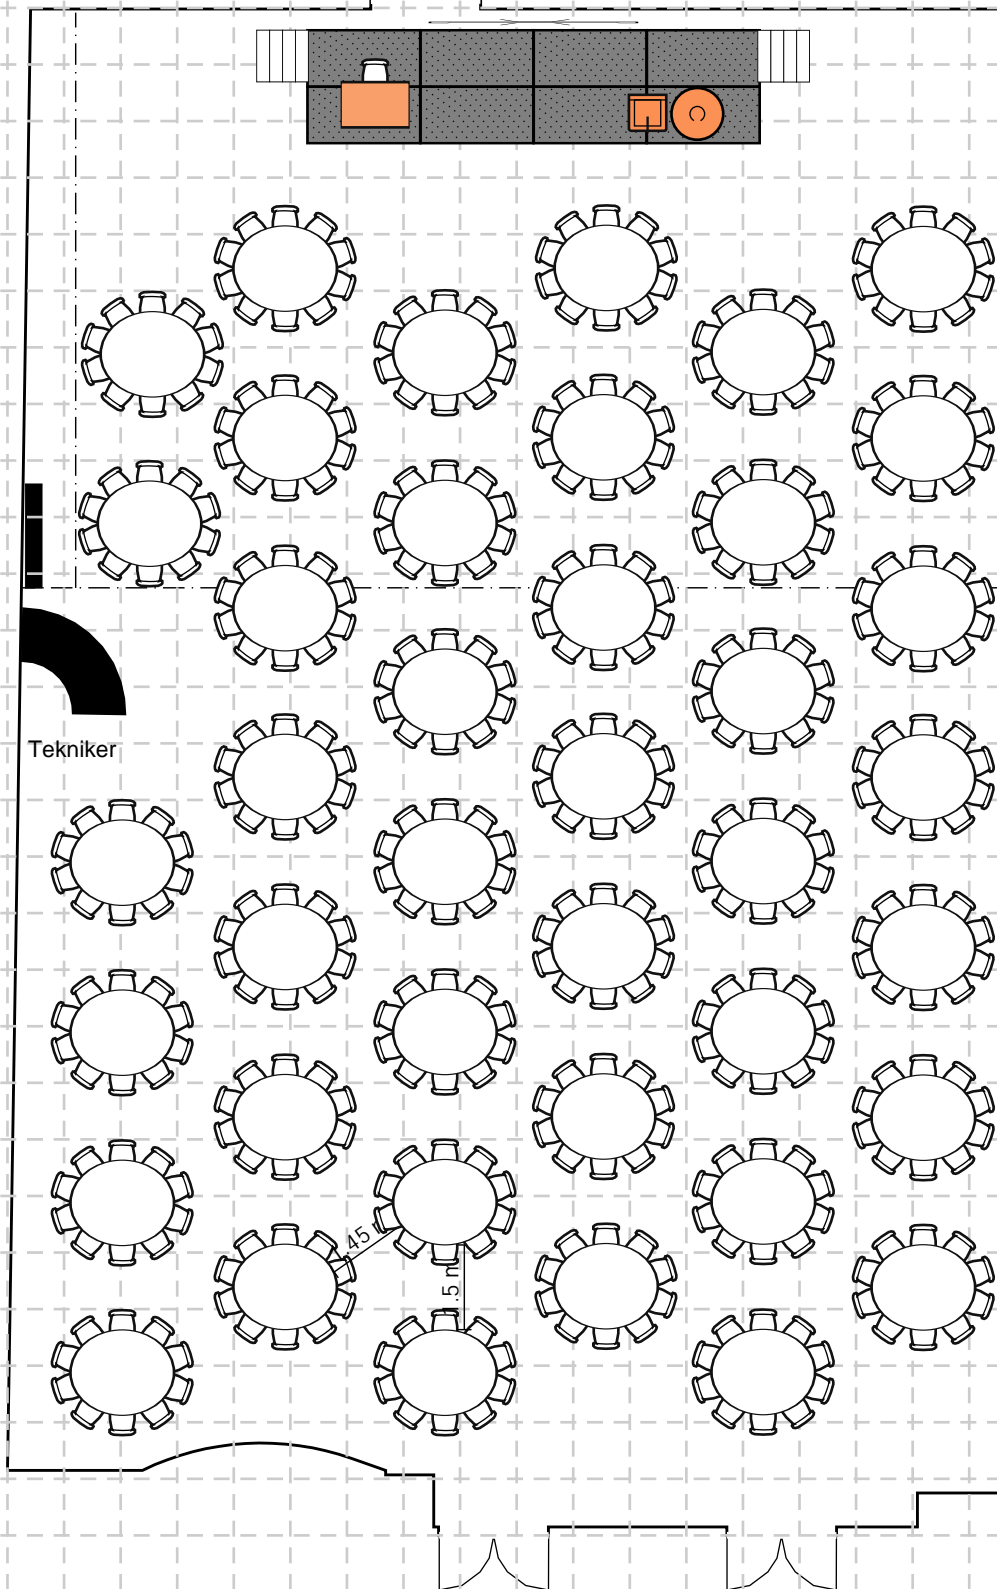

Tekniker

0.45 m

0.5 m