


Sal C  
Sal B

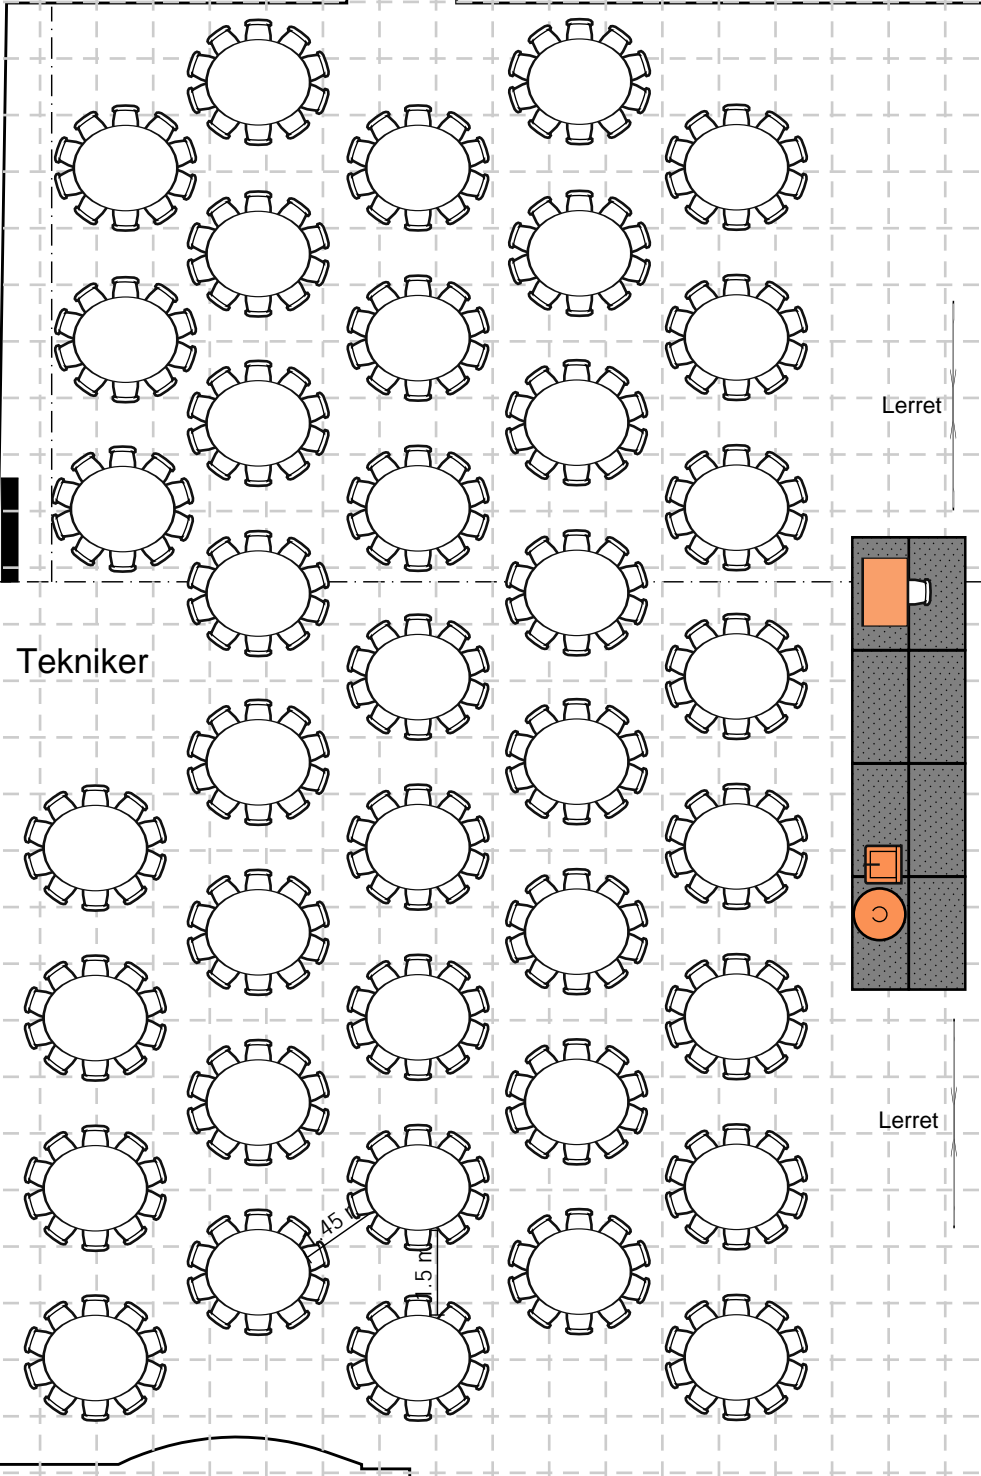

Tekniker

Lerret

Lerret

0.45

0.5 m