


Sal C
Sal B

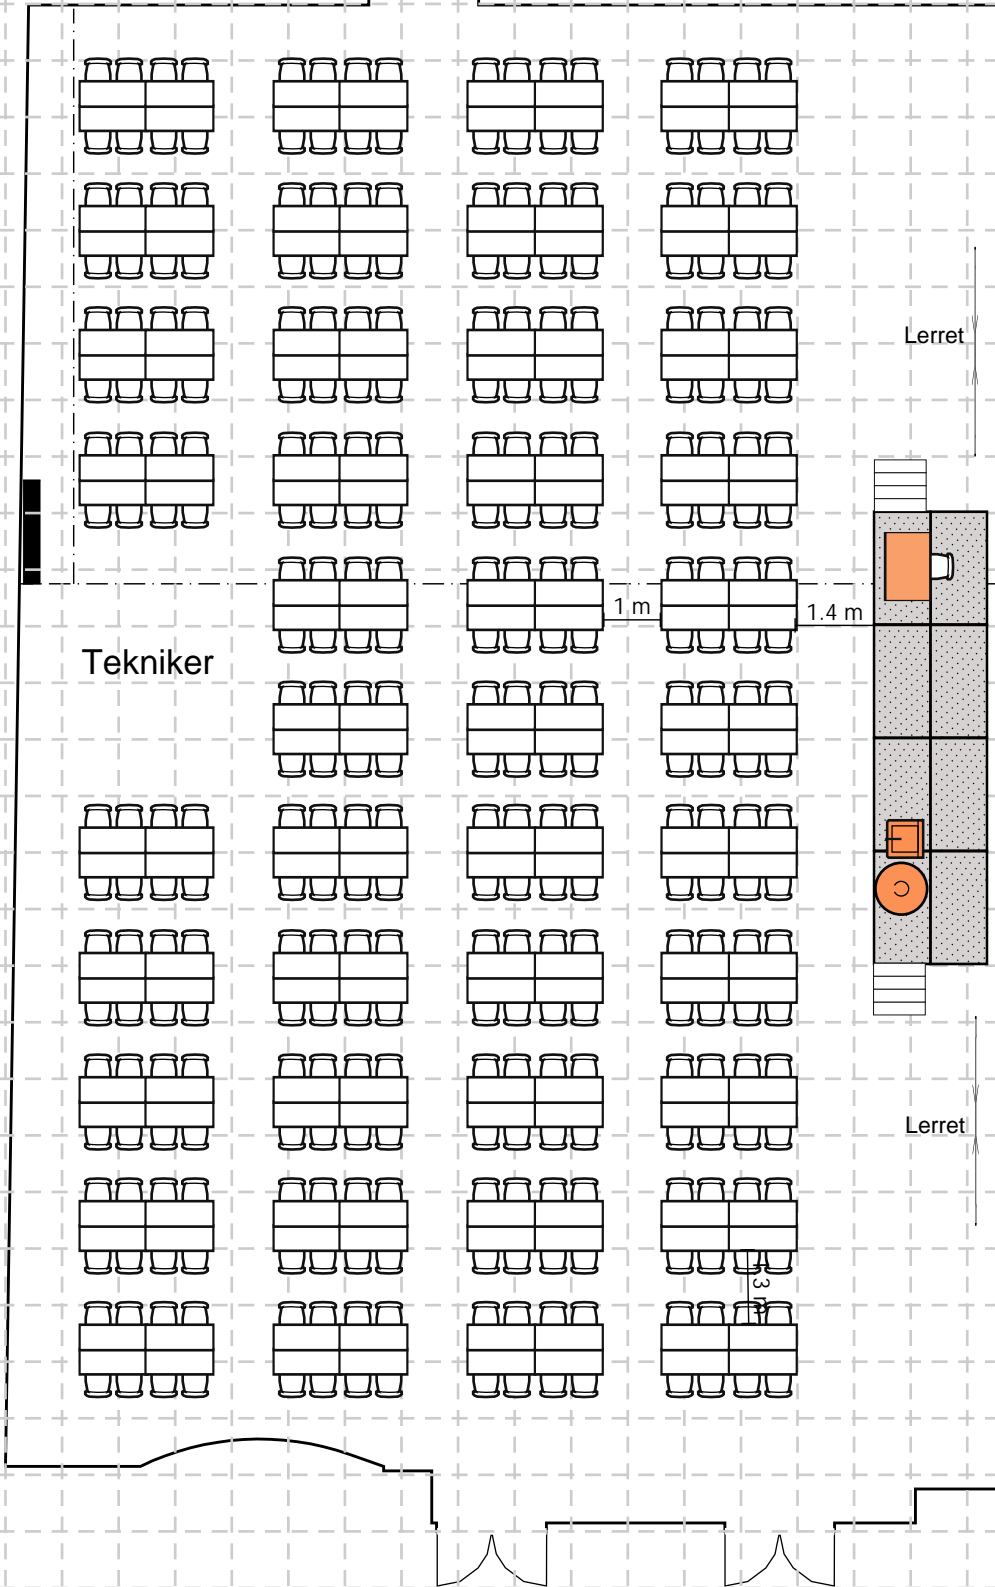

Tekniker

Lerret

1 m

1.4 m

Lerret

3