



Sal C
Sal B

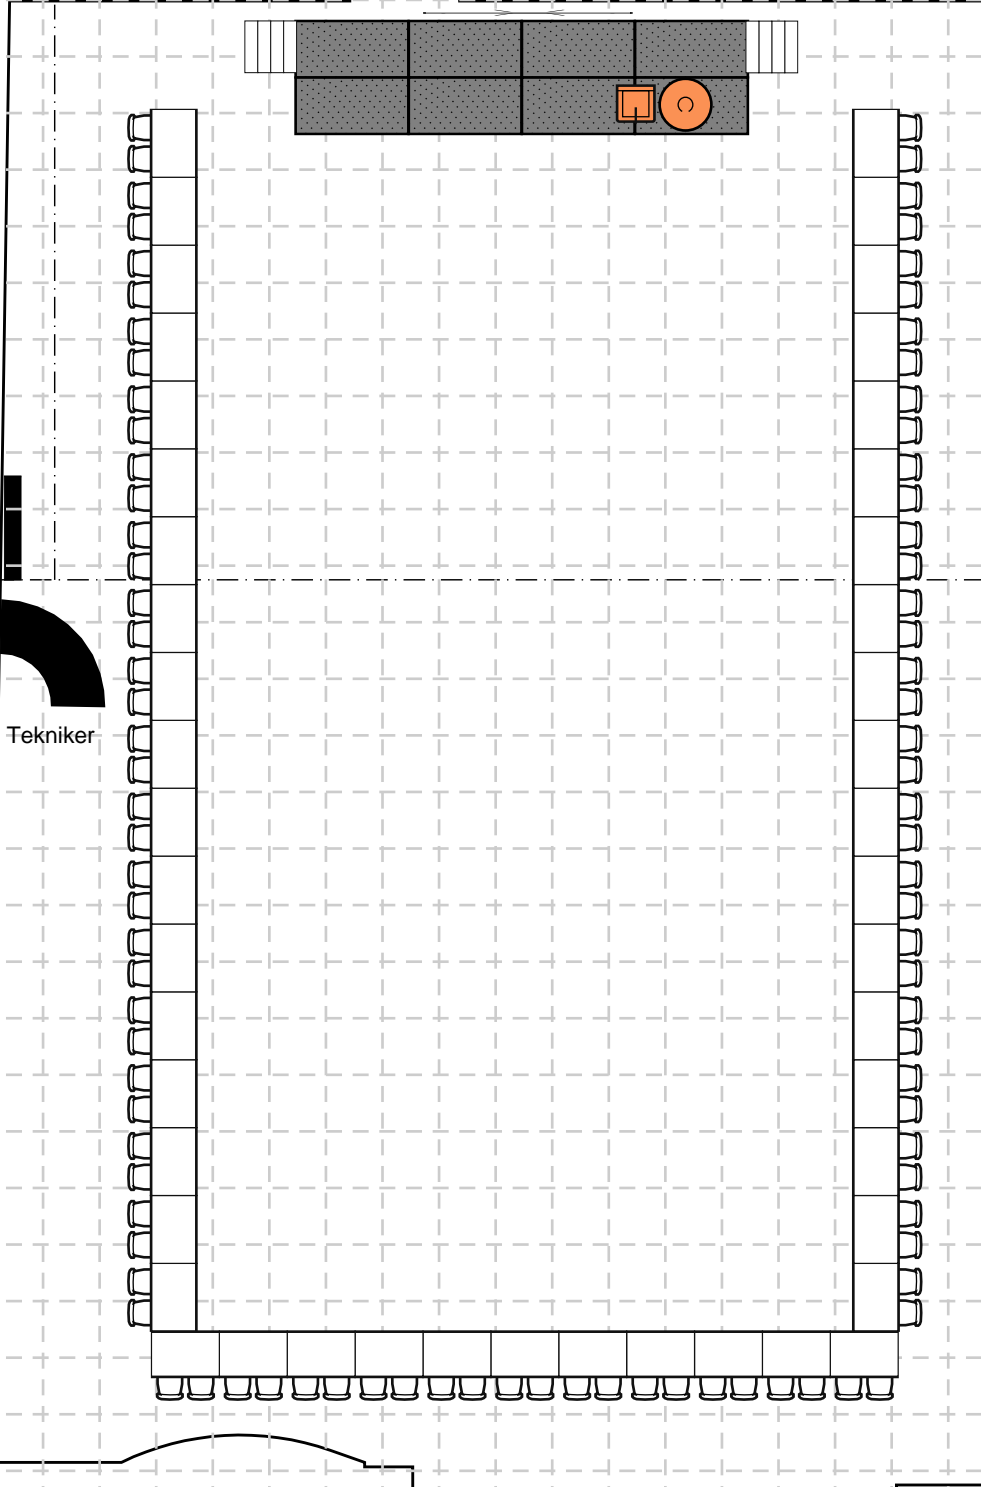

Tekniker

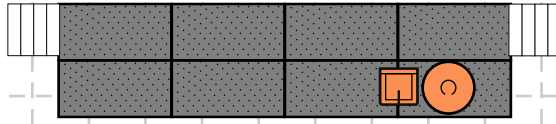